

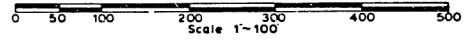
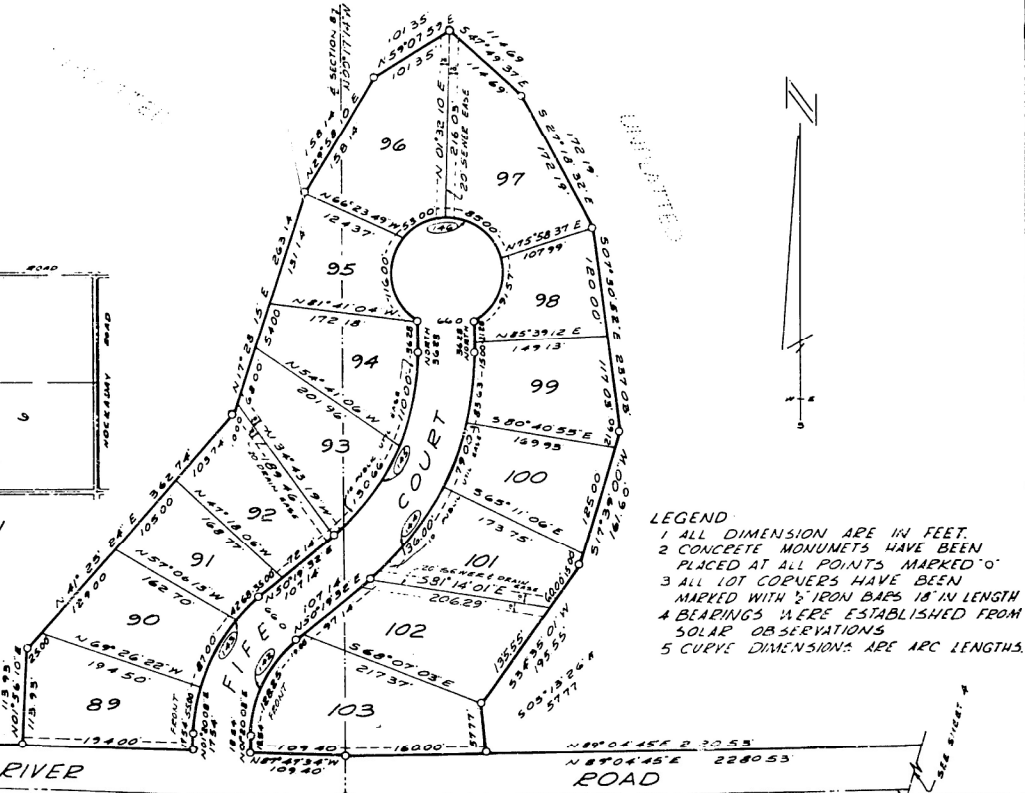


HIGHLANDER REALM

Part of the E. 1/2 of the S.E. 1/4 of Section 8, & Part of the S. 1/2 of Section 9, T20N, R1W, Butman Township, Gladwin County, State of Michigan.

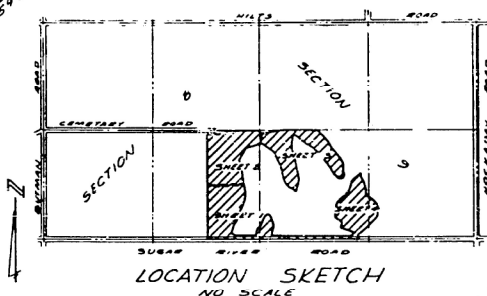

	LENGTH	RADIUS	DELTA	TANGENT	LONG CHORD
101	115.61'	199.63'	33° 10' 56"	59.48'	N 17° 10' 25" W, 114.00'
102	59.28'	133.63'	25° 25' 06"	30.13'	N 15° 17' 30" W, 58.79'
103	33.04'	211.00'	08° 58' 27"	16.55'	N 66° 17' 14" E, 33.01'
104	22.71'	145.00'	08° 58' 27"	11.37'	N 66° 17' 14" E, 22.68'
105	110.37'	115.00'	54° 59' 37"	59.85'	N 43° 16' 39" E, 106.19'
106	173.72'	181.00'	54° 59' 37"	94.20'	N 43° 16' 39" E, 167.13'
107	156.62'	360.00'	24° 55' 39"	79.57'	N 03° 19' 00" E, 155.39'
108	155.33'	426.00'	24° 55' 39"	94.15'	N 03° 19' 00" E, 183.87'
124	112.49'	147.35'	43° 44' 29"	59.14'	N 21° 17' 18" E, 109.77'
125	162.87'	213.35'	43° 44' 29"	85.64'	N 21° 17' 18" E, 158.95'
126	348.64'	263.02'	75° 56' 52"	205.30'	N 05° 11' 06" E, 323.67'
127	261.15'	197.02'	75° 56' 52"	153.79'	N 05° 11' 06" E, 242.45'
128	206.21'	350.00'	33° 45' 25"	106.19'	N 15° 54' 38" W, 203.24'
129	245.09'	416.00'	33° 45' 25"	126.21'	N 15° 54' 38" W, 241.56'
133	45.80'	128.90'	30° 21' 41"	23.14'	N 15° 04' 55" E, 45.56'
134	69.26'	194.90'	20° 21' 41"	35.00'	N 15° 04' 55" E, 68.89'
139	139.57'	217.62'	36° 44' 50"	72.28'	N 05° 53' 20" E, 137.19'
139	97.24'	151.62'	36° 44' 50"	50.36'	N 05° 53' 20" E, 95.58'
137	190.39'	143.00'	76° 17' 05"	112.29'	N 23° 39' 22" E, 176.63'
138	278.26'	209.00'	76° 17' 05"	164.12'	N 23° 39' 22" E, 258.16'
142	128.25'	150.00'	48° 59' 24"	68.34'	N 25° 49' 50" E, 124.38'
143	134.68'	216.00'	48° 59' 24"	74.51'	N 25° 49' 50" E, 179.11'
144	238.63'	34.00'	50° 19' 32"	123.72'	N 25° 09' 42" E, 289.13'
145	240.66'	274.00'	50° 19' 32"	128.71'	N 25° 09' 42" E, 233.00'
146	345.57'	66.00'	300° 00' 00"		EAST, 66.00'

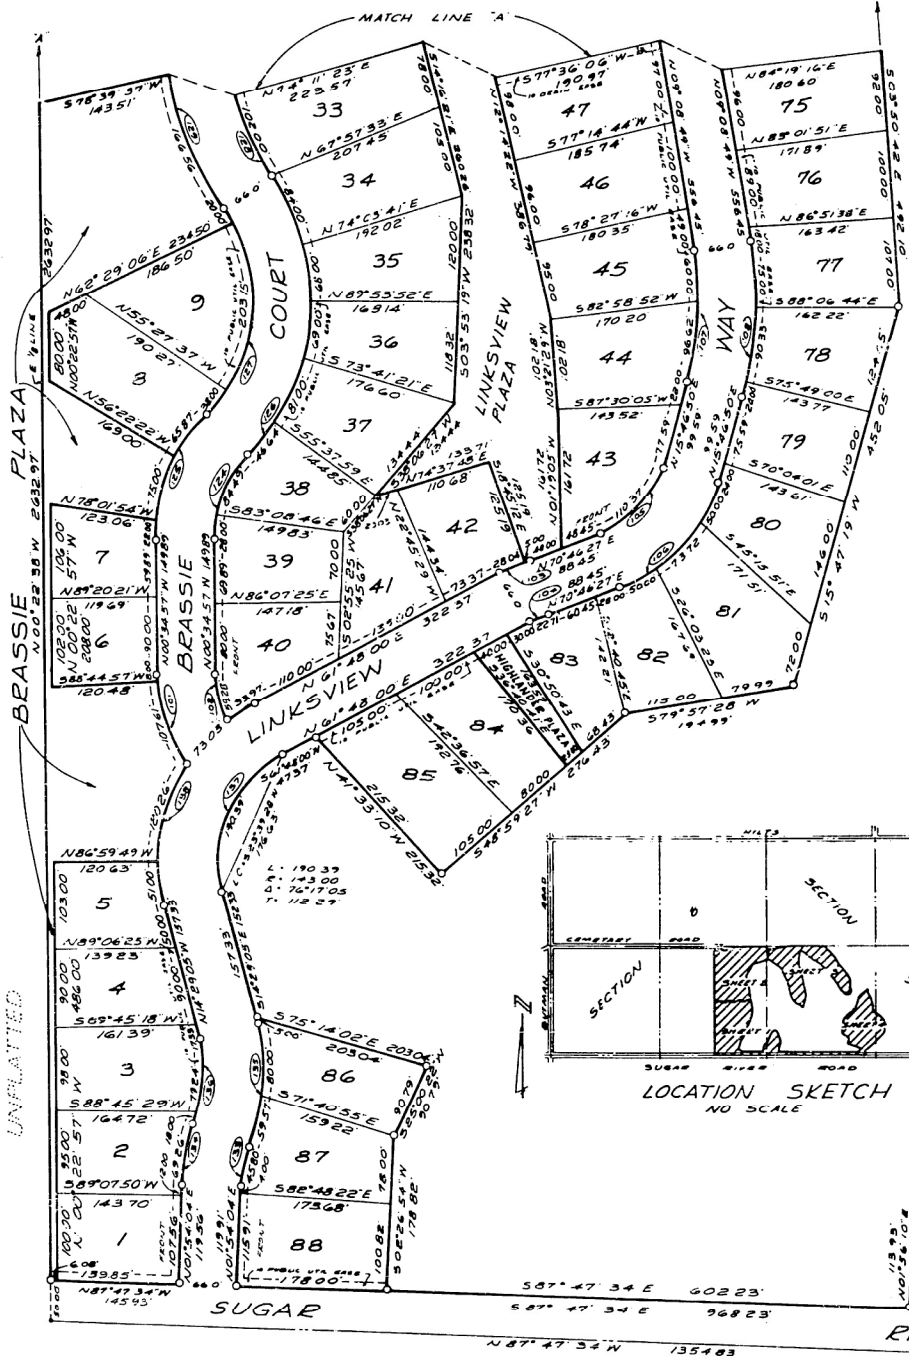


- LEGEND
- 1 ALL DIMENSION ARE IN FEET.
 - 2 CONCRETE MONUMENTS HAVE BEEN PLACED AT ALL POINTS MARKED 'O'
 - 3 ALL LOT CORNERS HAVE BEEN MARKED WITH 5" IRON BARS 18" IN LENGTH
 - 4 BEARINGS WERE ESTABLISHED FROM SOLAR OBSERVATIONS
 - 5 CURVE DIMENSIONS ARE ARC LENGTHS.

PLACE OF BEGINNING SOUTH-EAST CORNER SECTION 8 T20N, R1W, BUTMAN TOWNSHIP, GLADWIN COUNTY, STATE OF MICHIGAN.



53683

HIGHLANDER REALM

Part of the E. 1/2 of the S.E. 1/4 of Section 8, & Part of the S. 1/2 of Section 9, T20N, R1W, Butman Township, Gladwin County, State of Michigan.

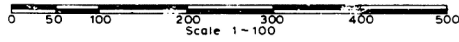

- LEGEND
- 1 ALL DIMENSION ARE IN FEET.
 - 2 CONCRETE MONUMENTS HAVE BEEN PLACED AT ALL POINTS MARKED 'C'
 - 3 ALL LOT CORNERS HAVE BEEN MARKED WITH 3/8" IRON BARS 18" IN LENGTH
 - 4 BEARINGS WERE ESTABLISHED FROM SOLAR OBSERVATIONS
 - 5 CURVE DIMENSIONS ARE ARC LENGTHS


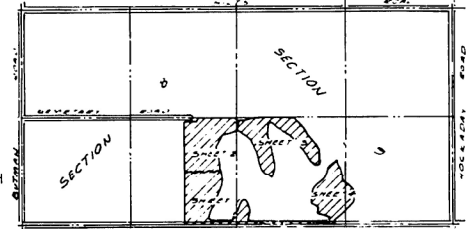
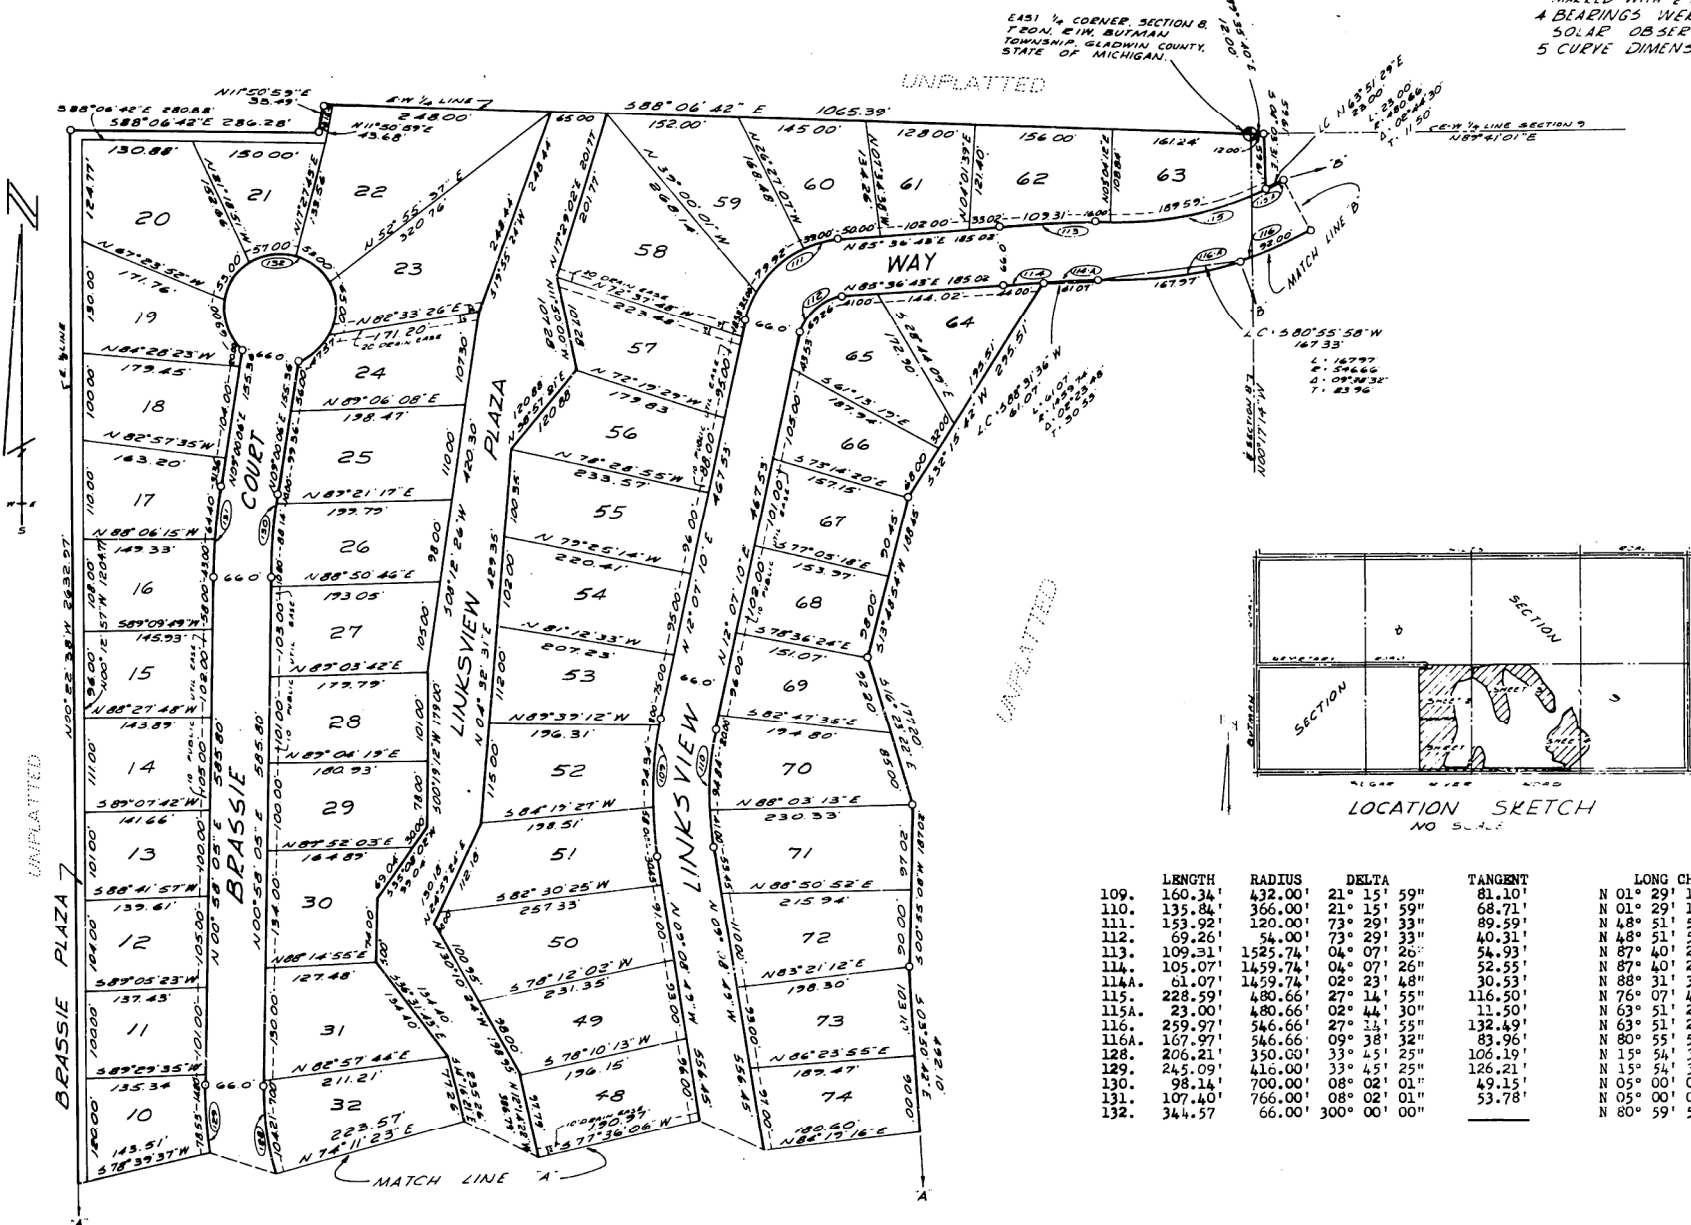


LOCATION SKETCH
NO SCALE

	LENGTH	RADIUS	DELTA	TANGENT	LONG CHORD
109.	160.34'	432.00'	21° 15' 59"	81.10'	N 01° 29' 11" E 159.42'
110.	135.84'	366.00'	21° 15' 59"	68.71'	N 01° 29' 11" E 135.06'
111.	153.92'	120.00'	73° 29' 33"	89.59'	N 48° 51' 56" E 143.58'
112.	69.26'	58.00'	73° 29' 33"	40.31'	N 48° 51' 56" E 64.61'
113.	109.31'	1525.74'	04° 07' 26"	54.93'	N 87° 40' 26" E 109.79'
114.	105.07'	1459.74'	04° 07' 26"	52.55'	N 87° 40' 26" E 105.04'
114A.	61.07'	1459.74'	02° 23' 48"	30.53'	N 88° 31' 36" E 61.07'
115.	228.59'	480.66'	27° 14' 55"	116.50'	N 76° 07' 42" E 226.44'
115A.	23.00'	480.66'	02° 44' 30"	11.50'	N 63° 51' 29" E 23.00'
116.	259.97'	546.66'	27° 34' 55"	132.49'	N 63° 51' 29" E 257.53'
116A.	167.97'	546.66'	09° 38' 32"	83.96'	N 80° 55' 58" E 167.33'
128.	206.21'	350.00'	33° 45' 25"	106.19'	N 15° 54' 38" W 203.24'
129.	245.09'	416.00'	33° 45' 25"	126.21'	N 15° 54' 38" W 241.56'
130.	98.14'	700.00'	08° 02' 01"	49.15'	N 05° 00' 05" E 98.06'
131.	107.40'	766.00'	08° 02' 01"	53.78'	N 05° 00' 05" E 107.31'
132.	34.457'	66.00'	300° 00' 00"		N 80° 59' 54" W 66.00'

HIGHLANDER REALM

Part of the E. 1/2 of the S.E. 1/4 of Section 8, & Part of the S. 1/2 of Section 9, T20N, R1W, Butman Township, Gladwin County, State of Michigan.


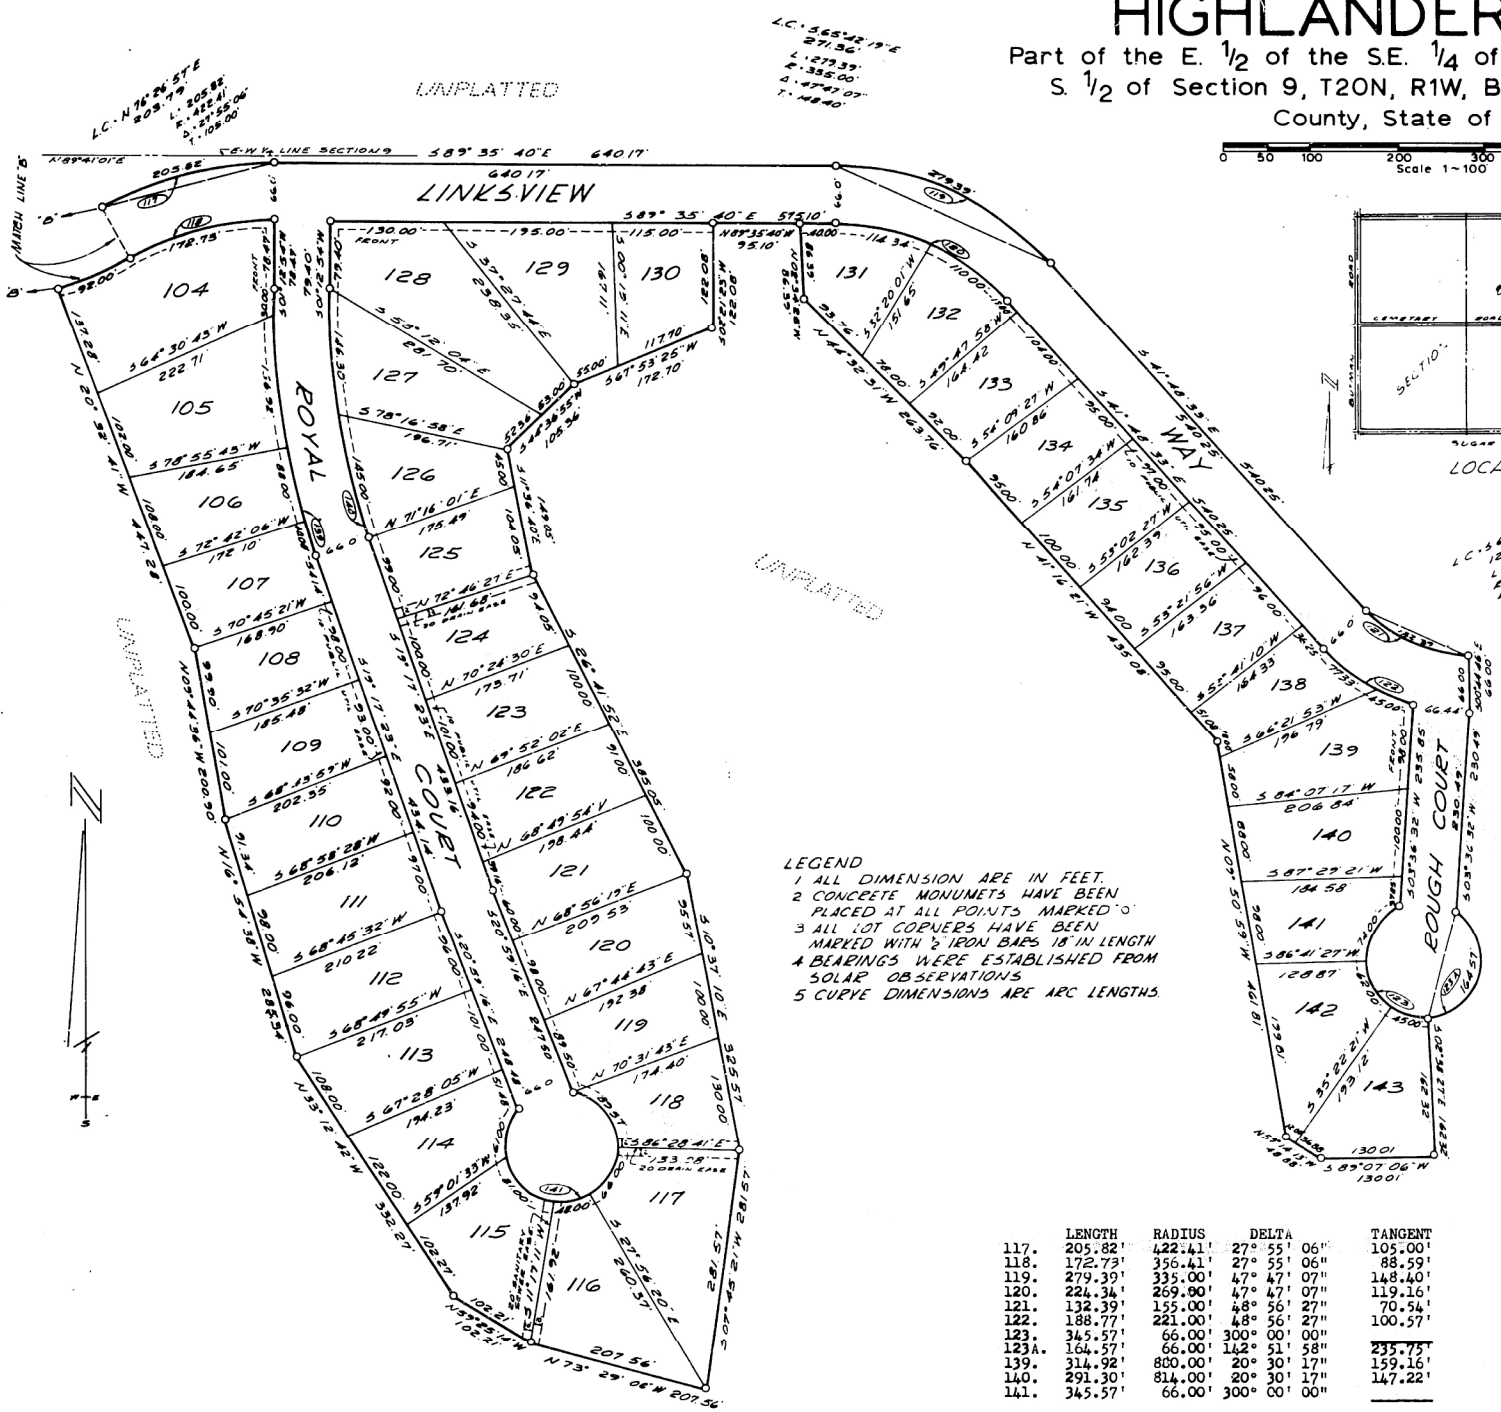
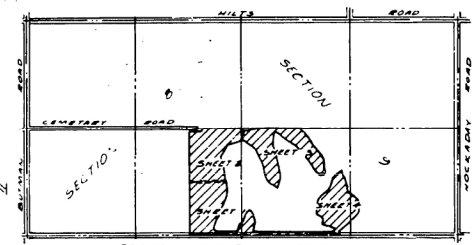
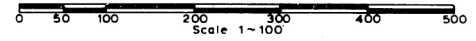


LEGEND
 1 ALL DIMENSIONS ARE IN FEET.
 2 CONCRETE MONUMENTS HAVE BEEN PLACED AT ALL POINTS MARKED 'O'.
 3 ALL LOT CORNERS HAVE BEEN MARKED WITH 2 IRON BARS 18 IN LENGTH.
 4 BEARINGS WERE ESTABLISHED FROM SOLAR OBSERVATIONS.
 5 CURVE DIMENSIONS ARE ARC LENGTHS.

	LENGTH	RADIUS	DELTA	TANGENT	LONG CHORD
117.	205.82'	422.41'	27° 55' 06"	105.00'	N 76° 26' 57" E 203.79'
118.	172.73'	356.41'	27° 55' 06"	88.59'	N 76° 26' 57" E 179.95'
119.	279.39'	335.00'	47° 47' 07"	148.40'	S 65° 42' 19" E 271.36'
120.	224.34'	269.90'	47° 47' 07"	119.16'	S 65° 42' 19" E 217.90'
121.	132.39'	155.00'	48° 56' 27"	70.54'	S 66° 16' 39" E 128.40'
122.	188.77'	221.00'	48° 56' 27"	100.57'	S 66° 16' 39" E 183.08'
123.	345.57'	66.00'	300° 00' 00"		S 86° 23' 28" E 66.00'
123A.	164.57'	66.00'	142° 51' 58"	235.75'	S 15° 02' 31" W 125.13'
139.	314.92'	800.00'	20° 30' 17"	159.16'	S 09° 02' 14" E 313.25'
140.	291.30'	814.00'	20° 30' 17"	147.22'	S 09° 02' 14" E 289.75'
141.	345.57'	66.00'	300° 00' 00"		S 69° 00' 44" W 66.00'

HIGHLANDER REALM

Part of the E. 1/2 of the S.E. 1/4 of Section 8, & Part of the S. 1/2 of Section 9, T20N, R1W, Butman Township, Gladwin County, State of Michigan.

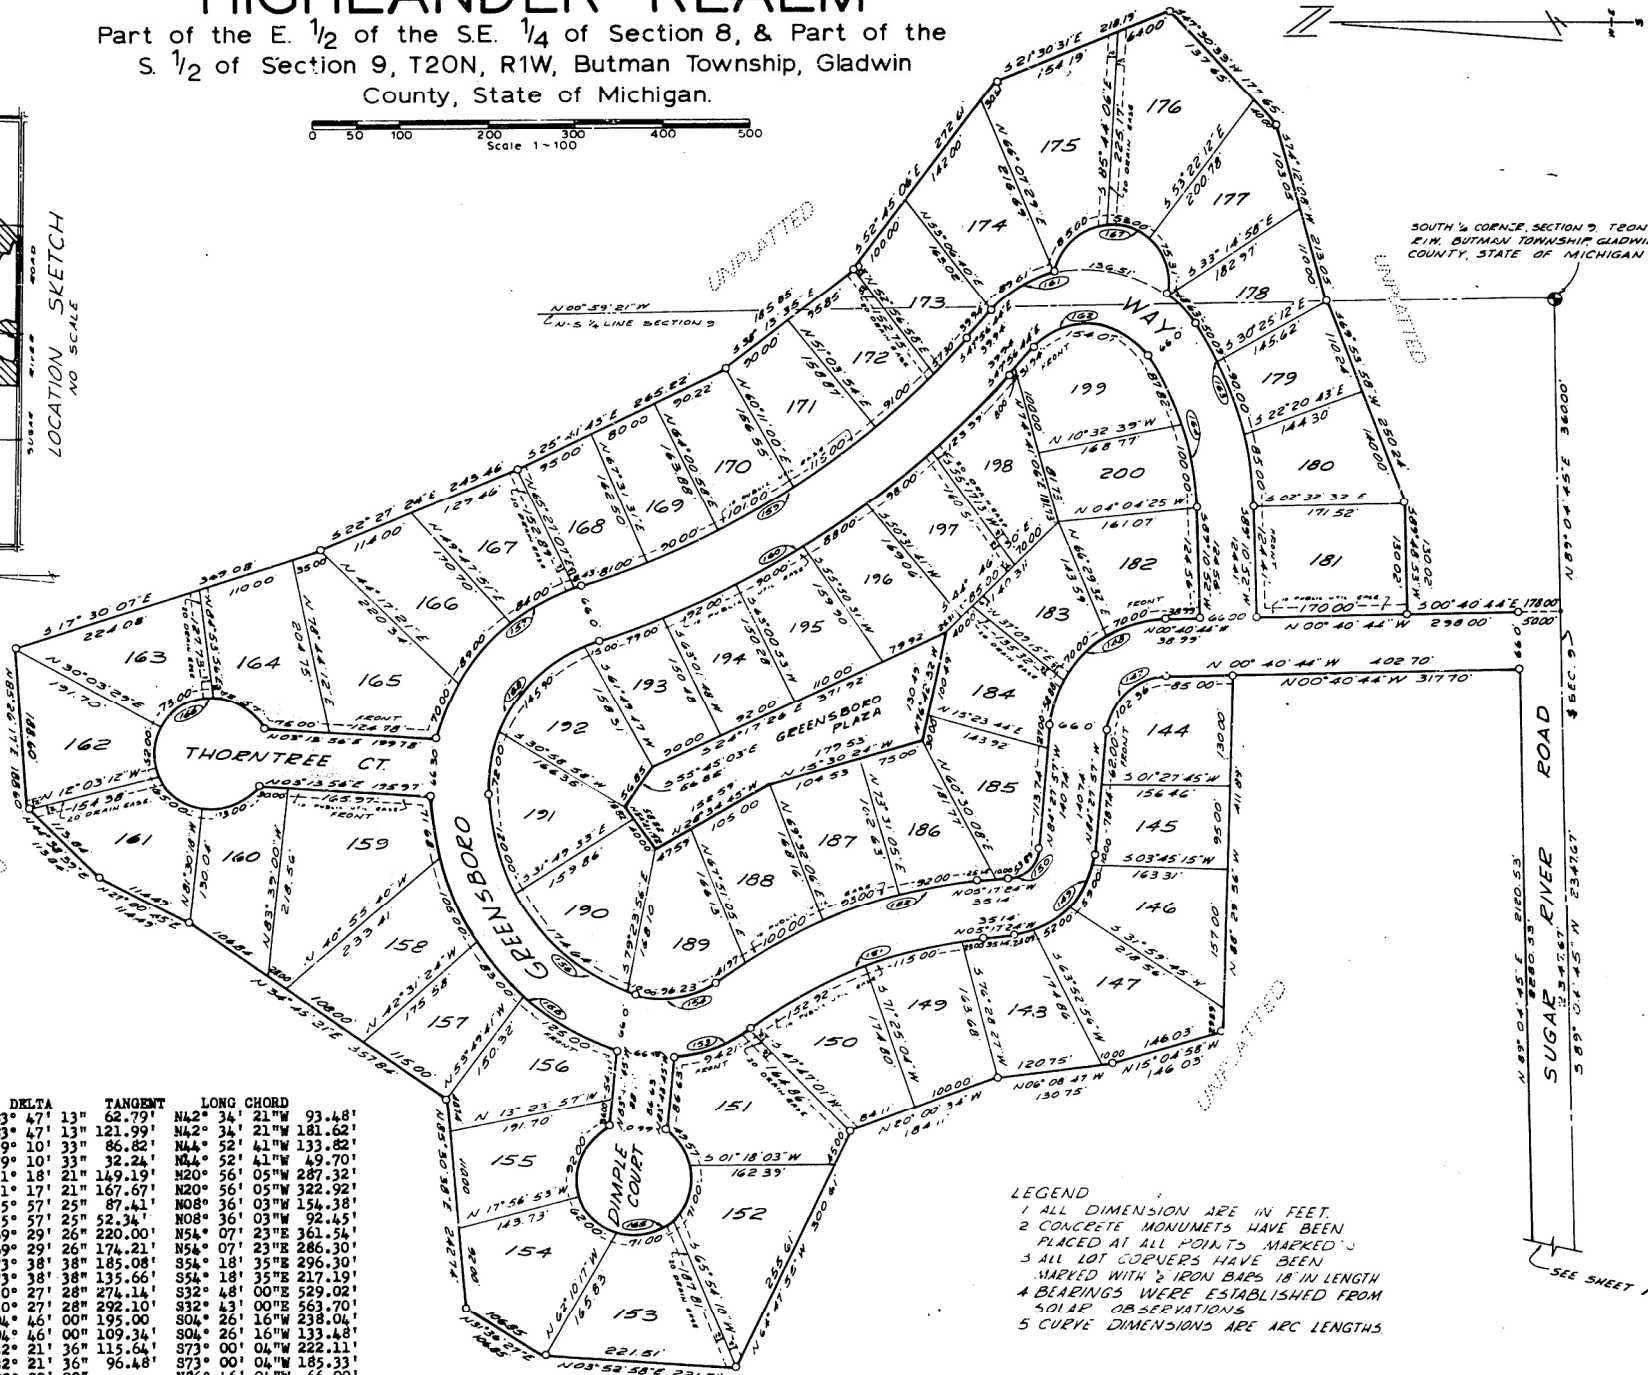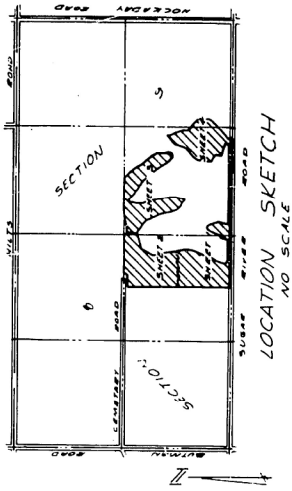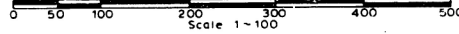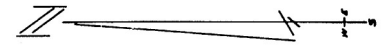

LENGTH	RADIUS	DELTA	TANGENT	LONG CHORD
147. 102.36'	70.00'	83° 47' 13"	62.79'	N42° 34' 21"W 93.48'
148. 198.88'	136.00'	83° 47' 13"	121.99'	N42° 34' 21"W 181.62'
149. 145.09'	105.00'	79° 10' 33"	86.82'	N44° 52' 41"W 133.82'
150. 53.89'	39.00'	79° 10' 33"	32.24'	N44° 52' 41"W 49.70'
151. 290.92'	532.74'	31° 18' 21"	149.19'	N20° 56' 05"W 287.32'
152. 326.97'	598.74'	31° 17' 21"	167.67'	N20° 56' 05"W 322.92'
153. 160.69'	164.54'	55° 57' 25"	87.41'	N08° 36' 03"W 154.38'
154. 96.23'	98.54'	55° 57' 25"	52.34'	N08° 36' 03"W 92.45'
155. 384.68'	317.18'	69° 29' 26"	174.21'	N54° 07' 23"E 286.30'
156. 304.64'	251.18'	69° 29' 26"	185.08'	S54° 18' 35"E 296.30'
157. 317.73'	247.20'	73° 38' 38"	135.66'	S32° 48' 00"E 229.02'
158. 232.90'	181.20'	73° 38' 38"	274.14'	S32° 43' 00"E 563.70'
159. 535.30'	1007.00'	30° 27' 28"	292.10'	S04° 26' 16"W 238.04'
160. 570.39'	1073.00'	30° 27' 28"	109.34'	S04° 26' 16"W 133.48'
161. 274.75'	150.26'	104° 46' 00"	115.64'	S73° 00' 00"W 222.11'
162. 154.07'	84.26'	104° 46' 00"	96.48'	S73° 00' 00"W 185.33'
163. 225.09'	398.55'	32° 21' 36"		N86° 46' 04"W 66.00'
164. 187.82'	332.55'	32° 21' 36"		N06° 11' 15"E 66.00'
165. 345.57'	66.00'	300° 00' 00"		S12° 15' 01"W 131.86'
166. 345.57'	66.00'	300° 00' 00"		
167. 213.31'	66.00'	185° 10' 47"		

LEGEND
 1 ALL DIMENSION ARE IN FEET.
 2 CONCRETE MONUMENTS HAVE BEEN PLACED AT ALL POINTS MARKED 'S'
 3 ALL LOT CORNERS HAVE BEEN MARKED WITH 'S' IRON BARS 18" IN LENGTH
 4 BEARINGS WERE ESTABLISHED FROM SOLAR OBSERVATIONS
 5 CURVE DIMENSIONS ARE ARC LENGTHS

53683